

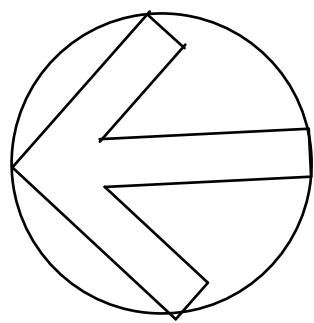


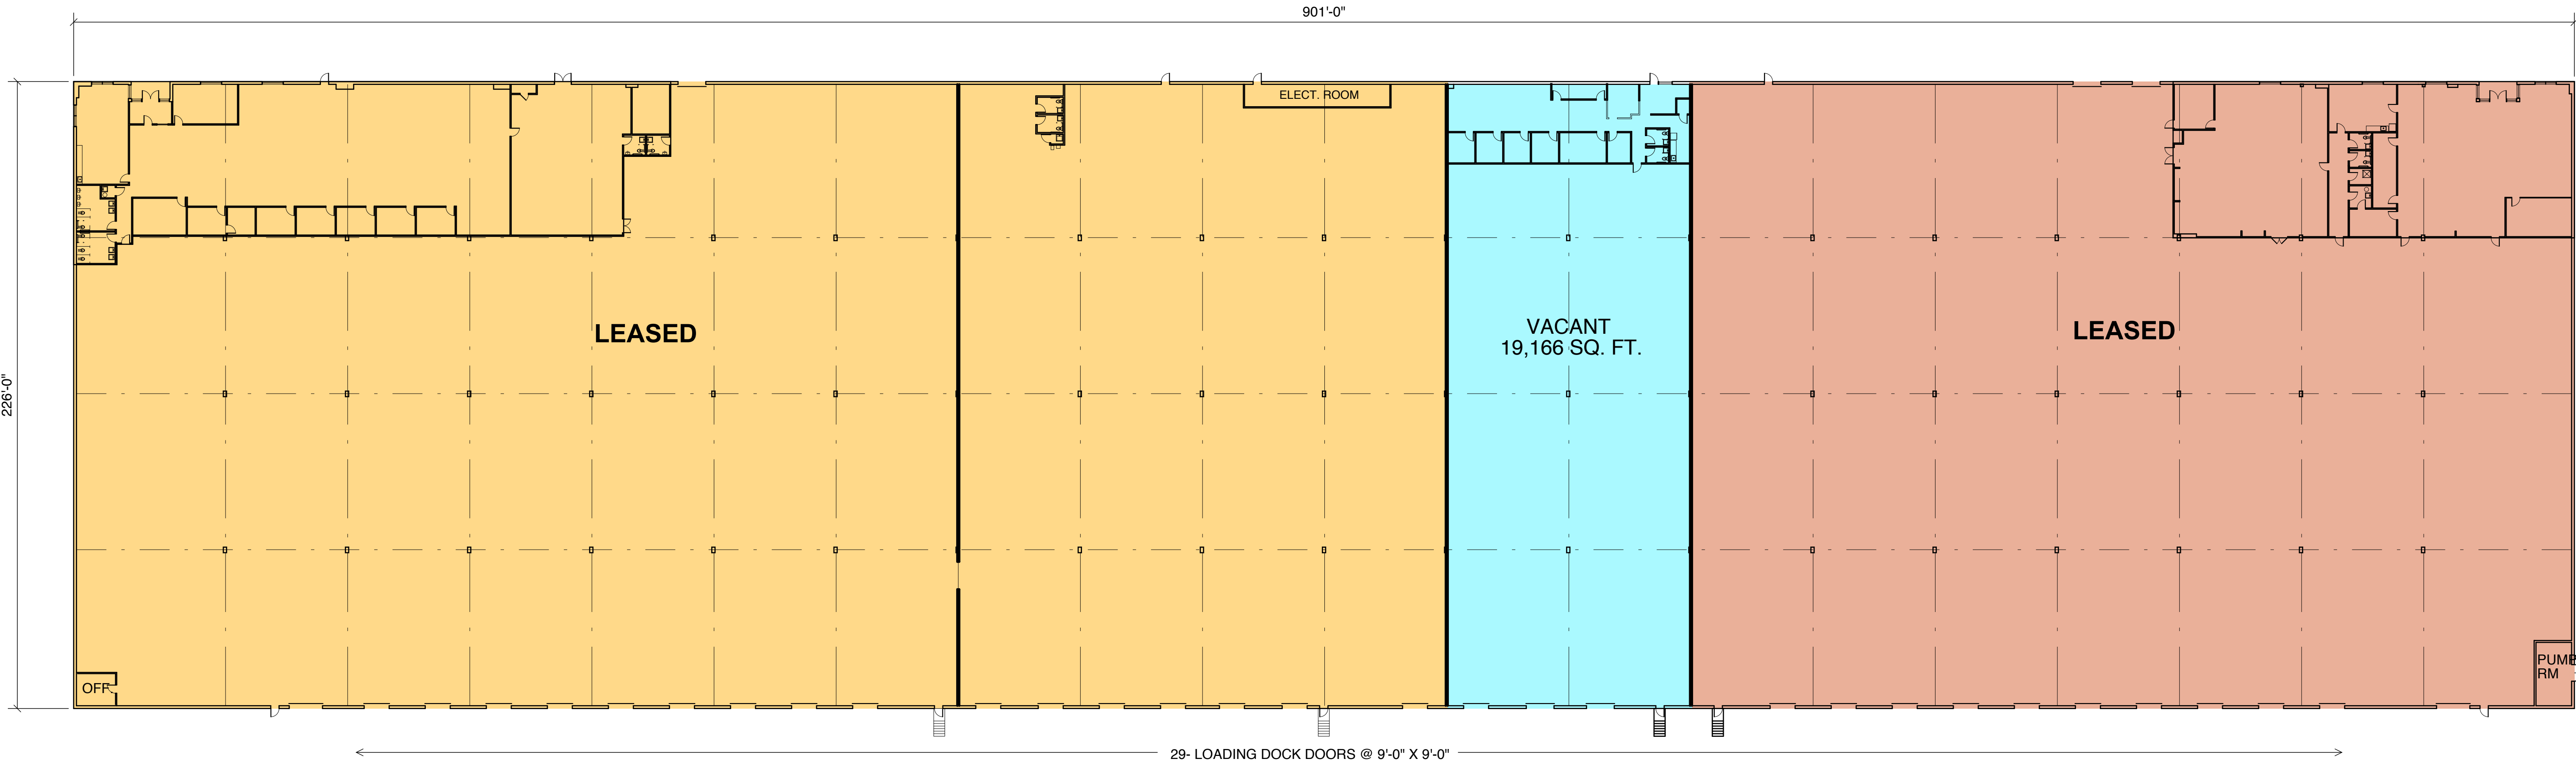

FLOOR PLAN

 

GRAPHIC SCALE

SCALE: 1/30" = 1'-0" (1:360)

NOTICE: This drawing is an instrument of the Architect's Service and remains the property of the Architect. It is supplied solely for use in conjunction with this project and is not to be used for any other purpose without the express written consent of the Architect. Reproduction, sale, display or re-use of this document without the express written consent of the Architect is prohibited.

DO NOT SCALE DRAWINGS

DATE 1-10-17
SCALE AS NOTED
DRAWN JC
CHECKED

SHEET
A

PROJECT
25 Research Pkwy.
Wallingford, CT

John Cruet, Jr., A. I. A.
Architect
P.O. Box 435, Guilford, CT 06437
TEL: (203) 453-1487 FAX: (203) 458-9802
EMAIL: john.cruet@jnet.net
INTERNET: www.johnnet.com

IBAKER
P R O P E R T I E S
1 West Red Oak Lane, White Plains, NY 10604
TEL: (914) 461-9000 FAX: (914) 747-4987
INTERNET: www.thebakercorporates.com

DRAWING TITLE
FLOOR PLAN

DATE	ISSUE/ REVISIONS