


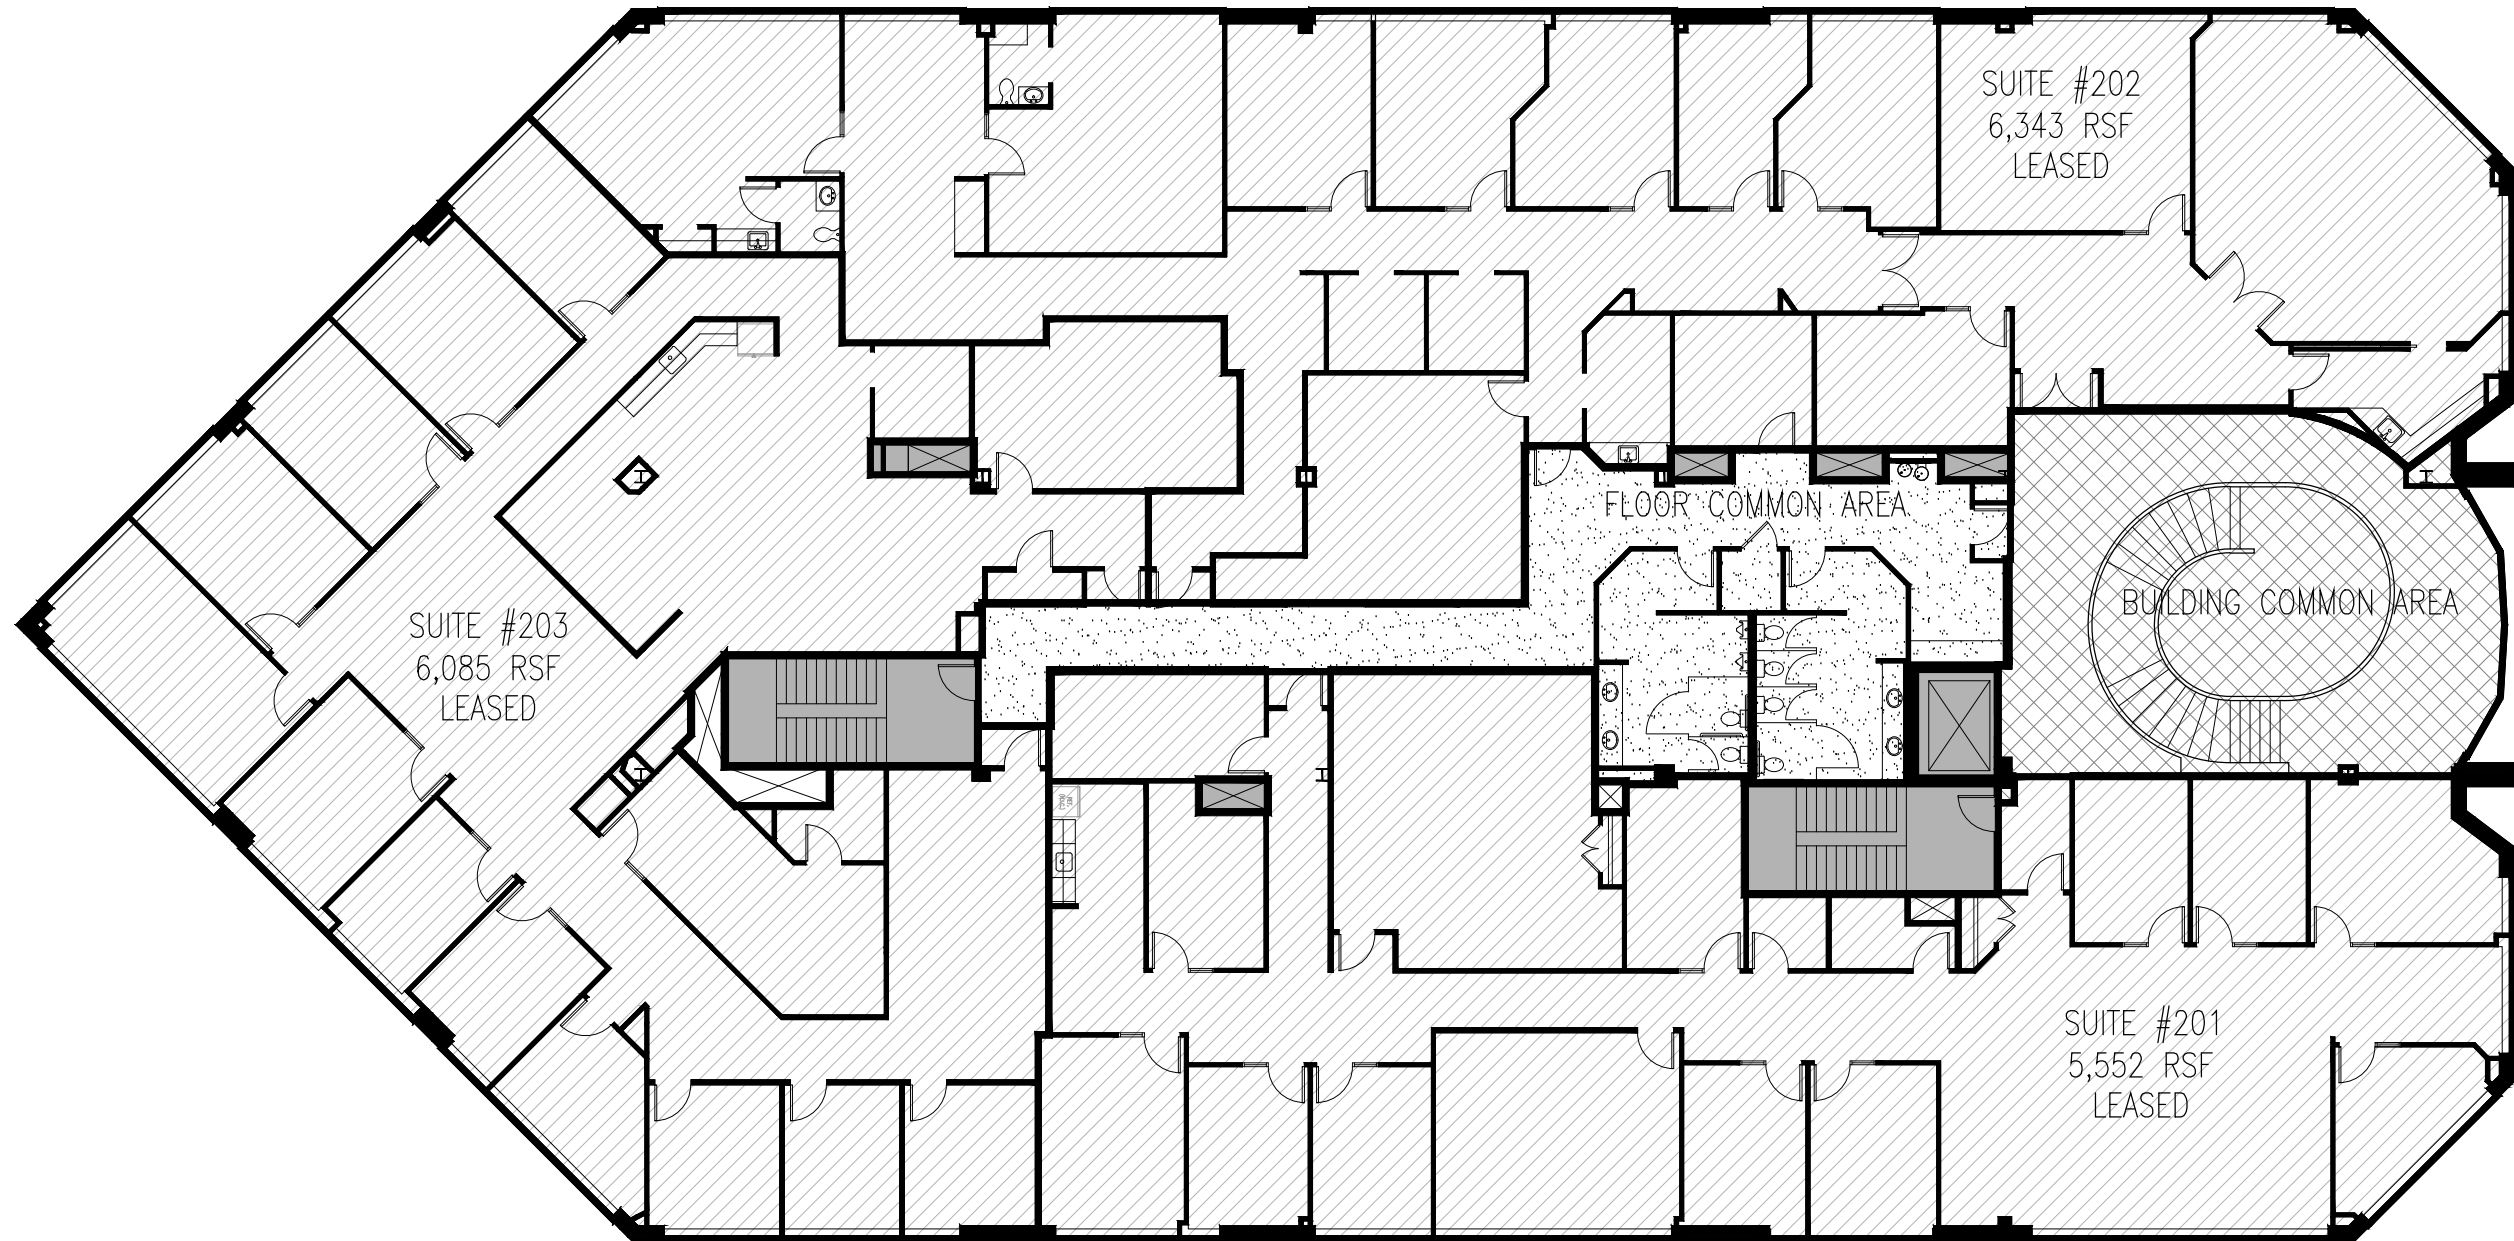

PROPOSED DEMISING @ SECOND FLOOR

SCALE 1/16" = 1'-0"

MARKETING PLANS
PRECISE REAL ESTATE COMPANY
100 ARRANDALE BLVD
EXTON, PA 19341
WEST WHITELAND TWP, CHESTER COUNTY

RHJ ASSOCIATES, PC
ARCHITECTS · PLANNERS · DESIGNERS

860 FIRST AVE, STE 9A
KING OF PRUSSIA, PA 19406
610.337.4555

3316 S. ROCKFIELD DR
WILMINGTON, DE 19810
302.482.2269

REVISED:	01.08.2019
REVISED:	04.23.2018
DATE:	02.07.2018
PROJECT NO.	2013-0206